


Výkres vyztuže stropní desky M1:20



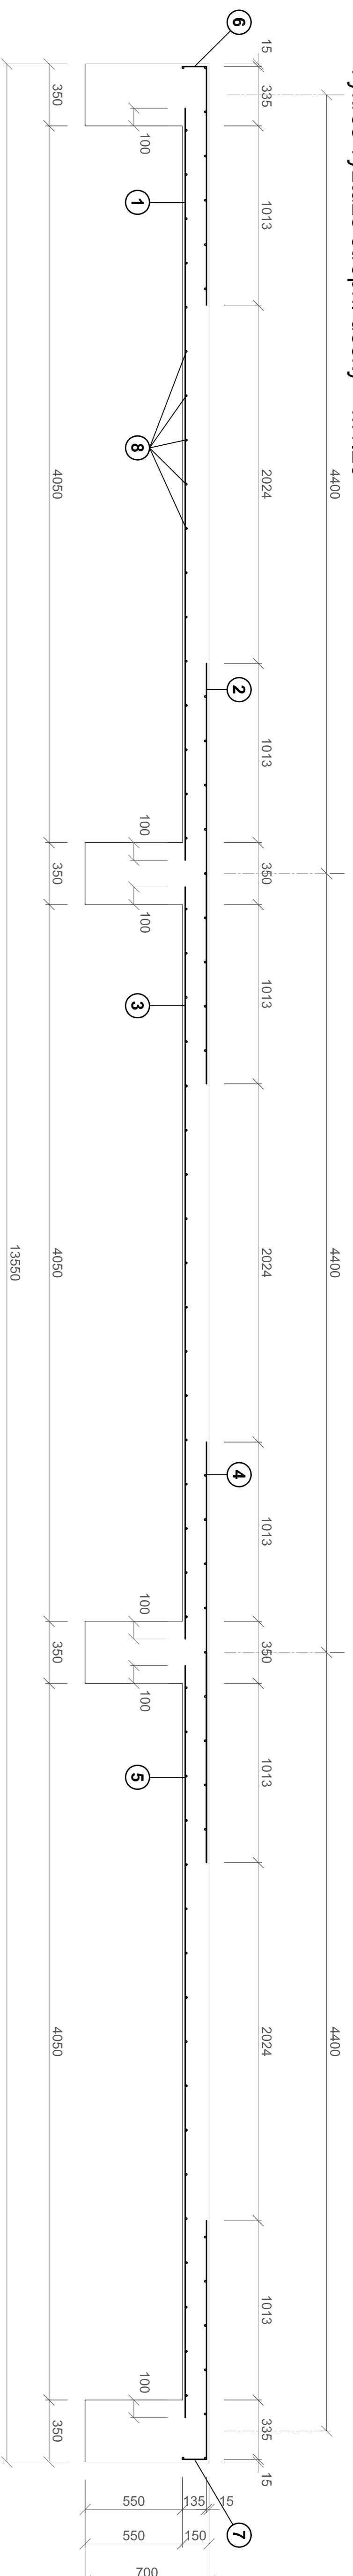


| položka | Ø [mm] | délka [m] | ks | délka [m] | Ø 6 | Ø 8 | Ø 10 |
|----------------------------|--------|-----------|---------|-----------|---------|--------|---------|
| 1 | 10 | 4,250 | 56 | | | | 238,000 |
| 2 | 10 | 2,376 | 56 | | | | 133,096 |
| 3 | 10 | 4,250 | 44 | | | | 187,000 |
| 4 | 10 | 2,376 | 56 | | | | 133,096 |
| 5 | 10 | 4,250 | 56 | | | | 238,000 |
| 6 | 8 | 1,348 | 44 | | | 59,312 | |
| 7 | 8 | 1,348 | 44 | | | 59,312 | |
| 8 | 6 | 11,000 | 83 | | 913,000 | | |
| celková délka [m] | | | 913,000 | 118,624 | 929,112 | | |
| jednotková hmotnost [kg/m] | | | 0,222 | 0,395 | 0,617 | | |
| hmotnost [kg] | | | 202,686 | 48,856 | 573,262 | | |
| celková hmotnost [kg] | | | 824,804 | | | | |

Krytí 15 mm

ocel B 500

beton C 25/30

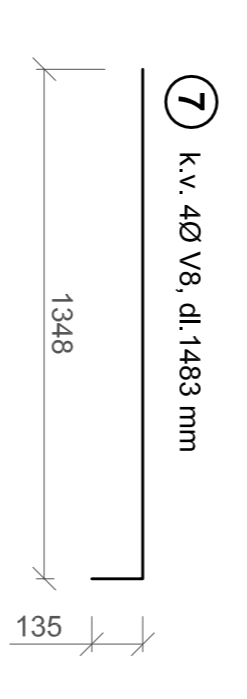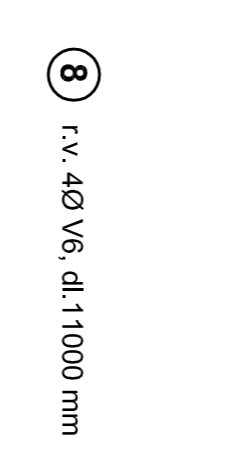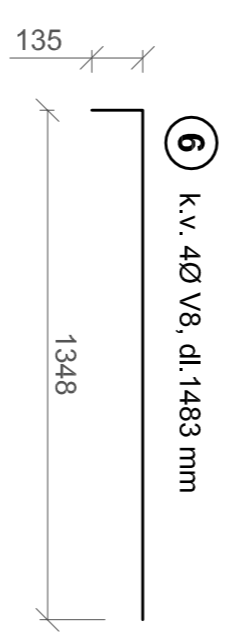

| | | |
|-----------|----------------------|----------|
| NK2 | Matřina Černá | M1:20 |
| 2010/2011 | VÝKRES VYZTUŽE DESKY | č.v. 001 |